



Land & Property Services
Seirbhísí Talún & Maoine
THE LAND REGISTRY | CLÁRLANN NA TALÚN

Land & Property Services

Lanyon Plaza
7 Lanyon Place
Town Parks, Belfast
BT1 3LP

Tel: 030 0200 7803

Fax: N/A

Your Ref: LR107947

Our Ref: 2021/445869

Date: 04/06/2021

To: FAO: STEPHANIE CURRAN
DFI EASTERN
BENSON HOUSE
40A BENSON STREET
LISBURN
BT28 2BG

Property Details

County	Down
Map Reference	184-5SW
Property Description	BALLYGOWAN ROAD, HILLSBOROUGH
Your Client	DFI

Map Approval Certificate

The map submitted for approval bearing our reference stated above has been approved with the following result.

- The land shown SHADED RED is registered and includes part of DN150480, No.1.
- The land shown SHADED RED is registered and includes part of DN150480, No.2.
- The land shown SHADED RED is registered and includes part of 35905, No.12.

Where more than one folio is identified by a particular colour or edging, the internal boundaries may be obtained by requesting an uncertified copy of the Land Registry Map on payment of the prescribed fee.


Yours Faithfully

OLIVER. SMITH

For The Registrar of Titles

Dwg No

Scales

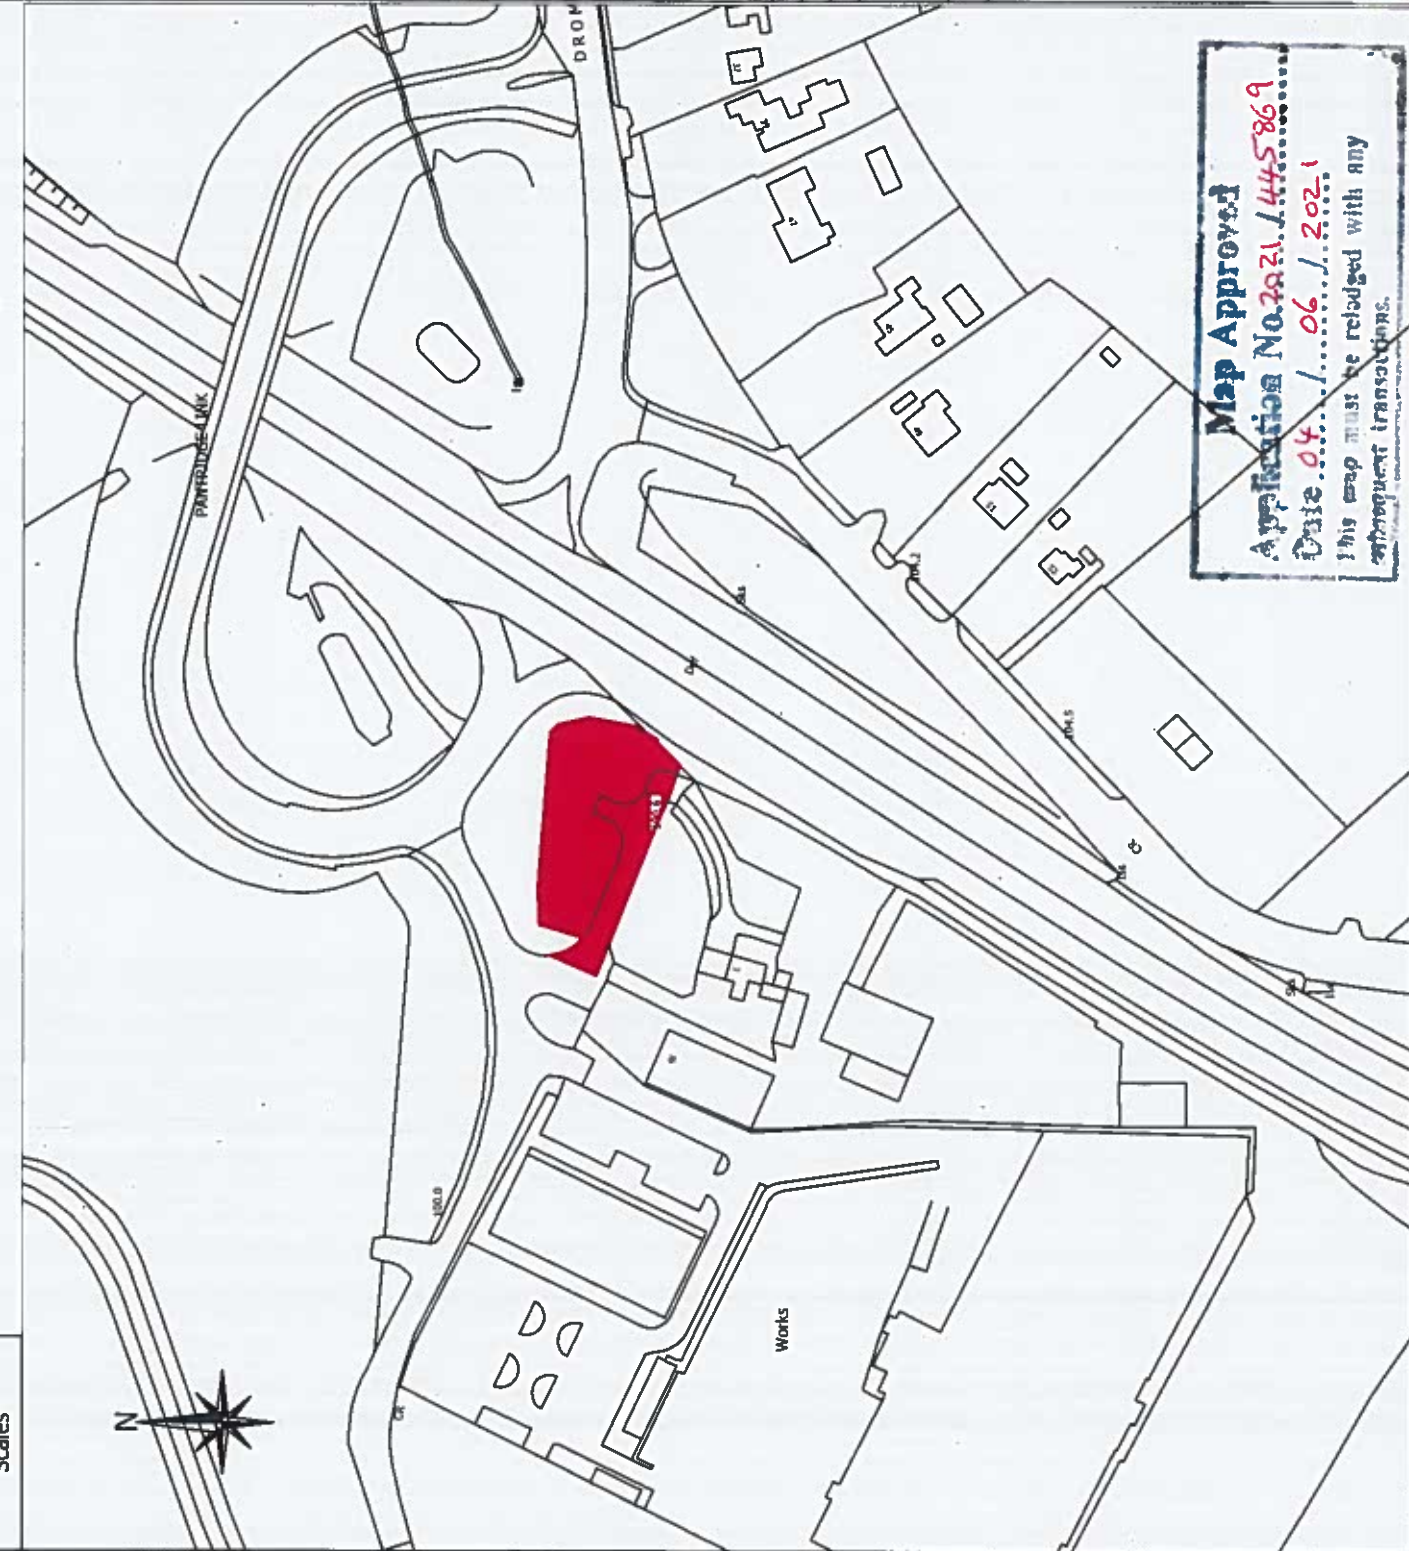

Based upon the Ordnance Survey of Northern Ireland 1:500 Scale Map with the Permission of the Director and Chief Executive
© Crown Copyright
Manufactured and reproduced by Strategic Crown Copyright Ltd. All rights reserved to production or other proceedings

NOTES:



Area = 1758.268 Sq.m.

Map Ref :- 18405SW & 18405SW

NO	REVISION	DATE

Project: **Disposal of Lands**

Title: **Ballygowan Road, Hillsborough**

FILE NO	DESIGNED	LL	Date	22/02/21
DRAWN	CHECKED	INIT	Date	00/00/00
TRACED	APPROVED	INIT	Date	00/00/00

Dwg No: **0**

Revision: **0**

Scale: **1:1250**

transportni

Eastern Division

Hydebank
4 Hospital Road
Belfast BT8 3LJ

Telephone: 028 9025 3000
Fax: 028 9025 3220

Infrastructure
www.transportni.gov.uk

Crown Copyright Reserved

Map Approved
Application No. 2021.1445869
Date 04.1.2021
This map must be redrafted with any subsequent transactions.

DN136415 No.2

DN150480 No.1 3 Pts

31905 No.12

DN150480 No.2 2 Pts

DN150480

D/f

E

DN233753L

43922 No.3

DN150480 No.2 Pt.2

DN31435 N