


CLIENT South West College Enniskillen Campus	PROJECT Lands adjacent to South West College Enniskillen Campus	TITLE First Registration Map Plot 6 Area = 0.887 acres	SCALE 1:1250 @A4 DRAWN <i>RAW</i>	DATE 13.06.22 CHECKED	Revisions
---	--	---	---	---	------------------

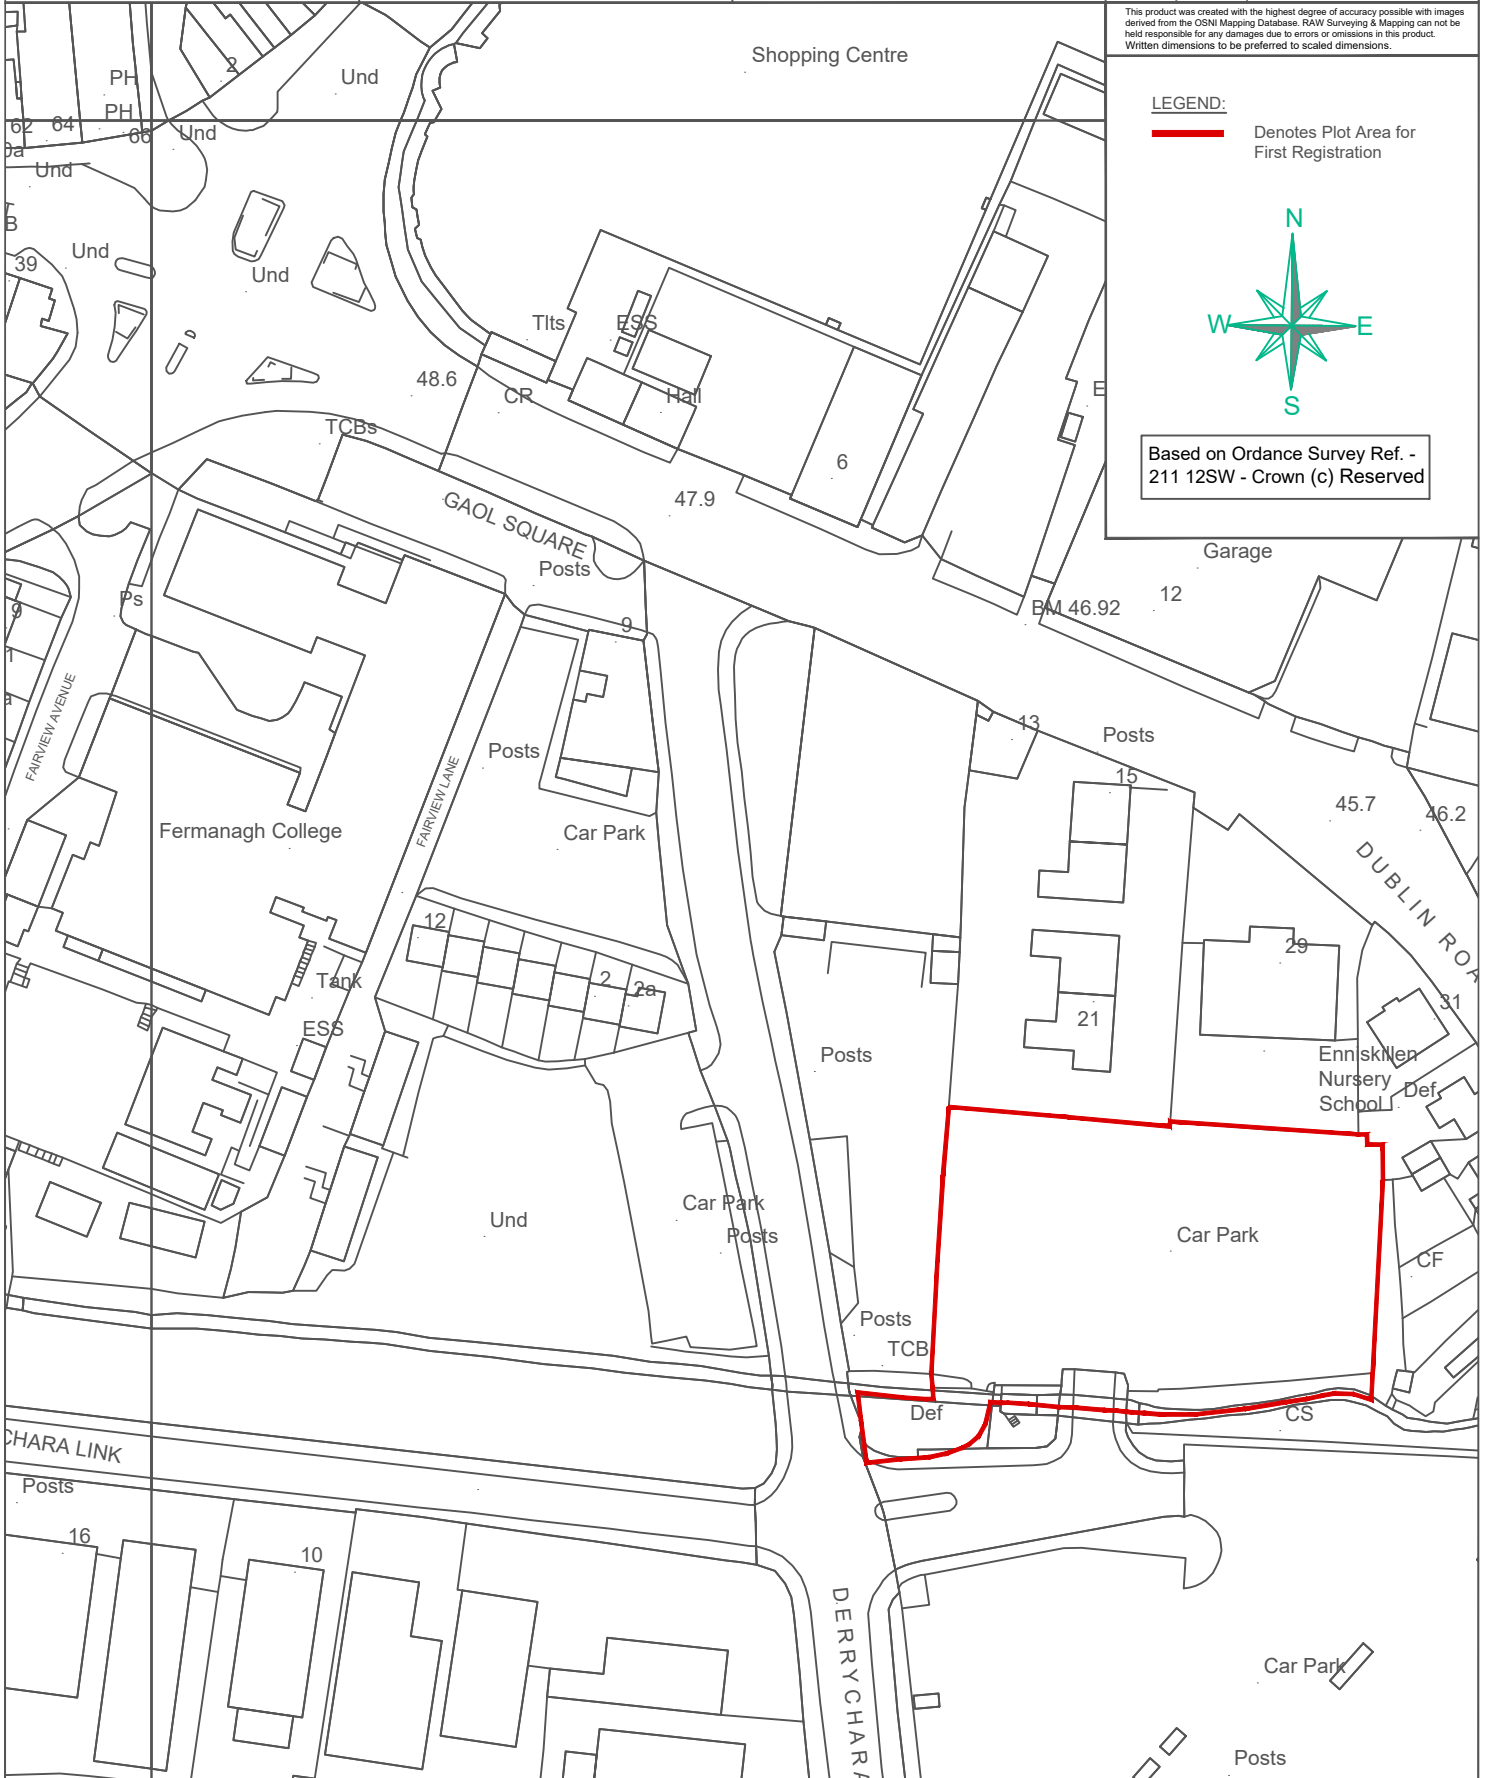

	Address 1 Taylor Lane, Ruskey Road, Coagh Cookstown, Co Tyrone. BT80 0AA Tel. 028 86736575 Mob. 07709243607 Website www.rawsurveyingandmappingservices.co.uk E-mail roy@rawsurveyingandmappingservices.co.uk Roy.Woodward777@gmail.com (c) Crown Copyright 2022 - Permit ID 180033	DRAWING NO. i/221/DM-06
---	--	--