


LTMS Viewer

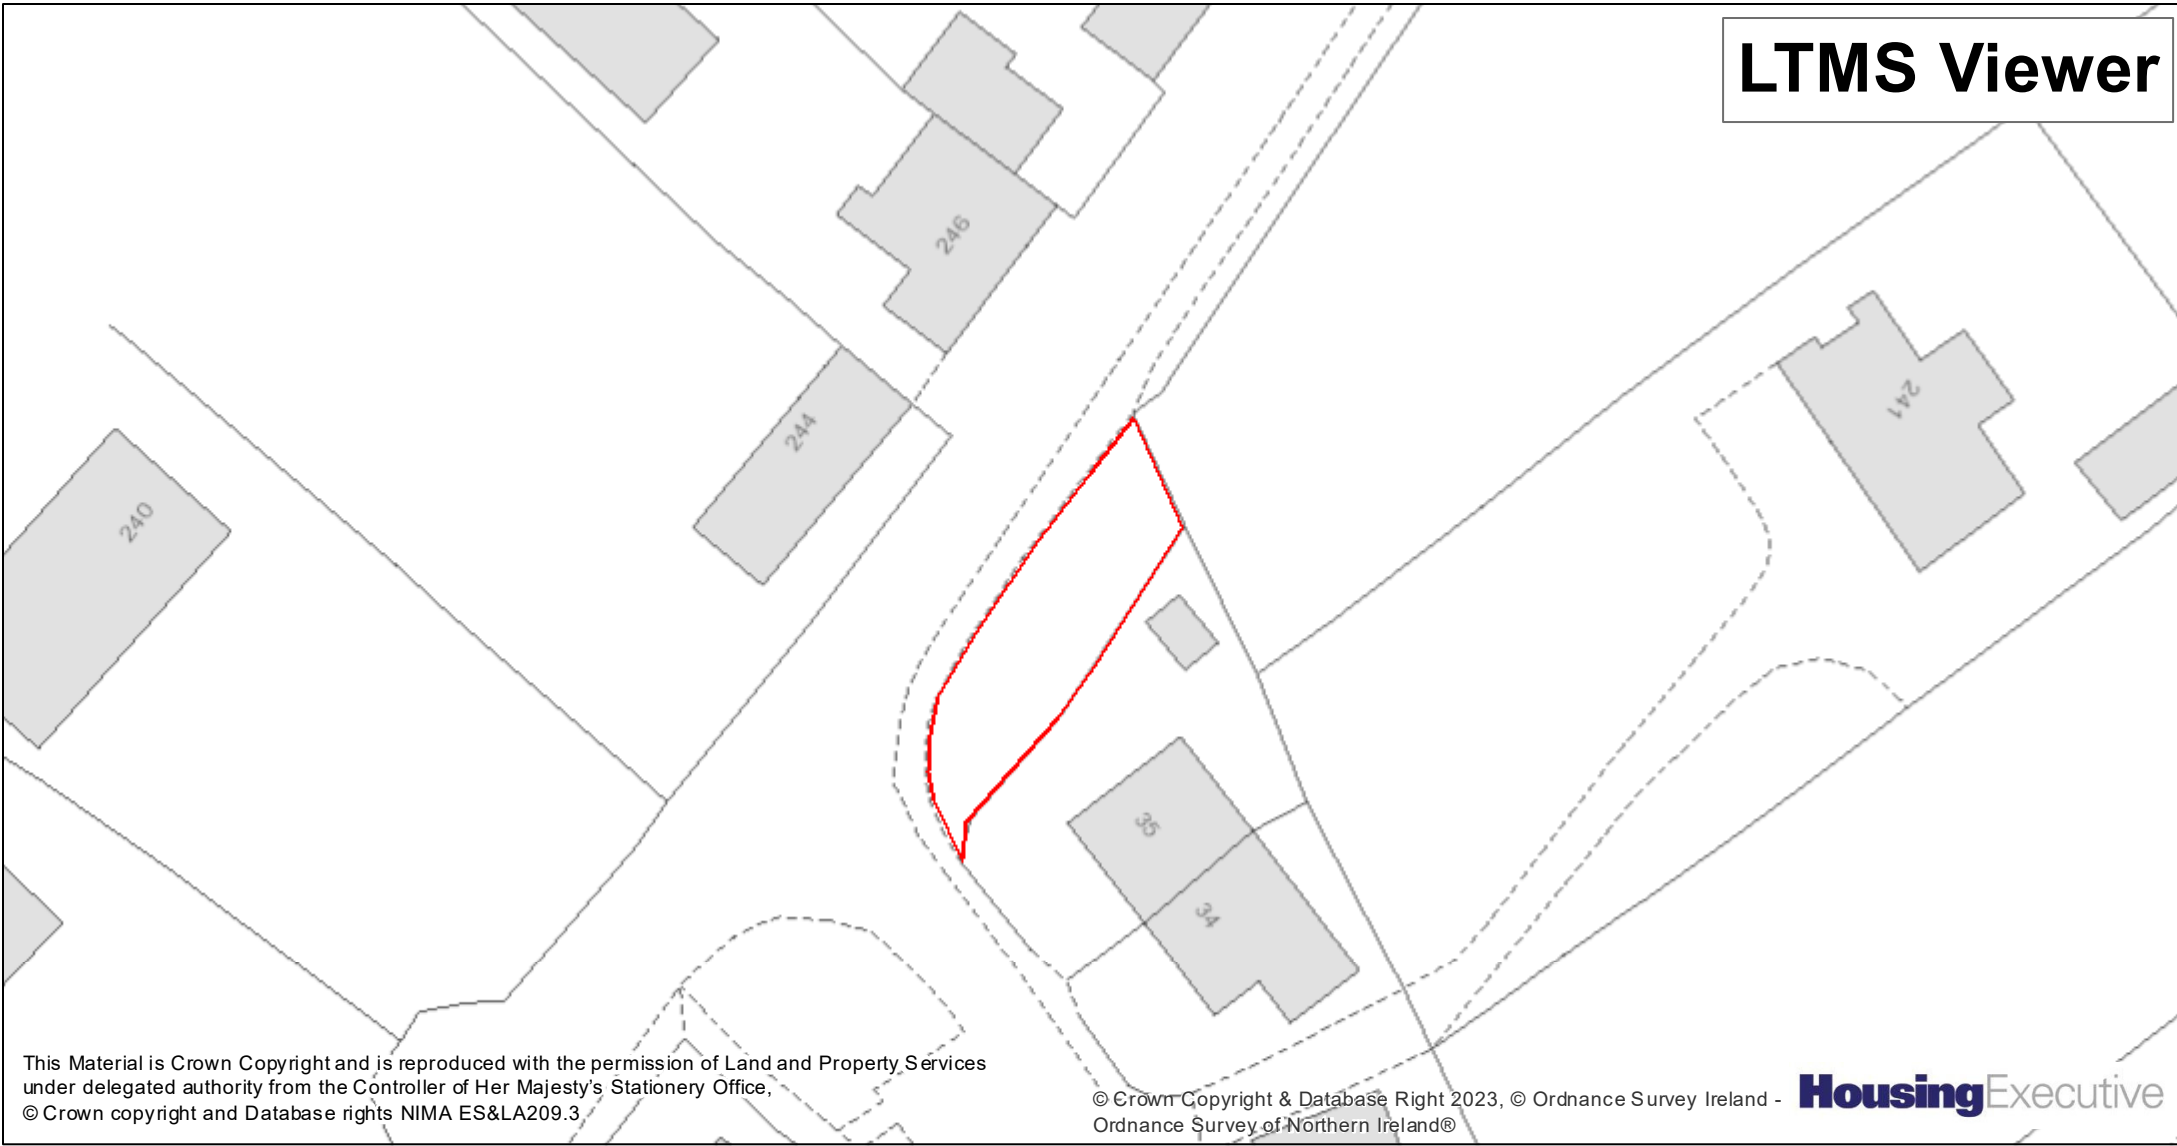

This Material is Crown Copyright and is reproduced with the permission of Land and Property Services under delegated authority from the Controller of Her Majesty's Stationery Office, © Crown copyright and Database rights NIMA ES&LA209.3

© Crown Copyright & Database Right 2023, © Ordnance Survey Ireland - Ordnance Survey of Northern Ireland®

HousingExecutive

1:500

Author:

Date: 04/10/2023

